



WINDWARD CORP.

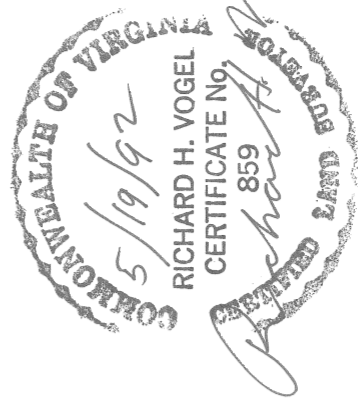

THE PROPERTY SHOWN IS NOT LOCATED IN A 100 YEAR FLOOD ZONE.

SEE H.U.D. PANEL # 510128 0025B

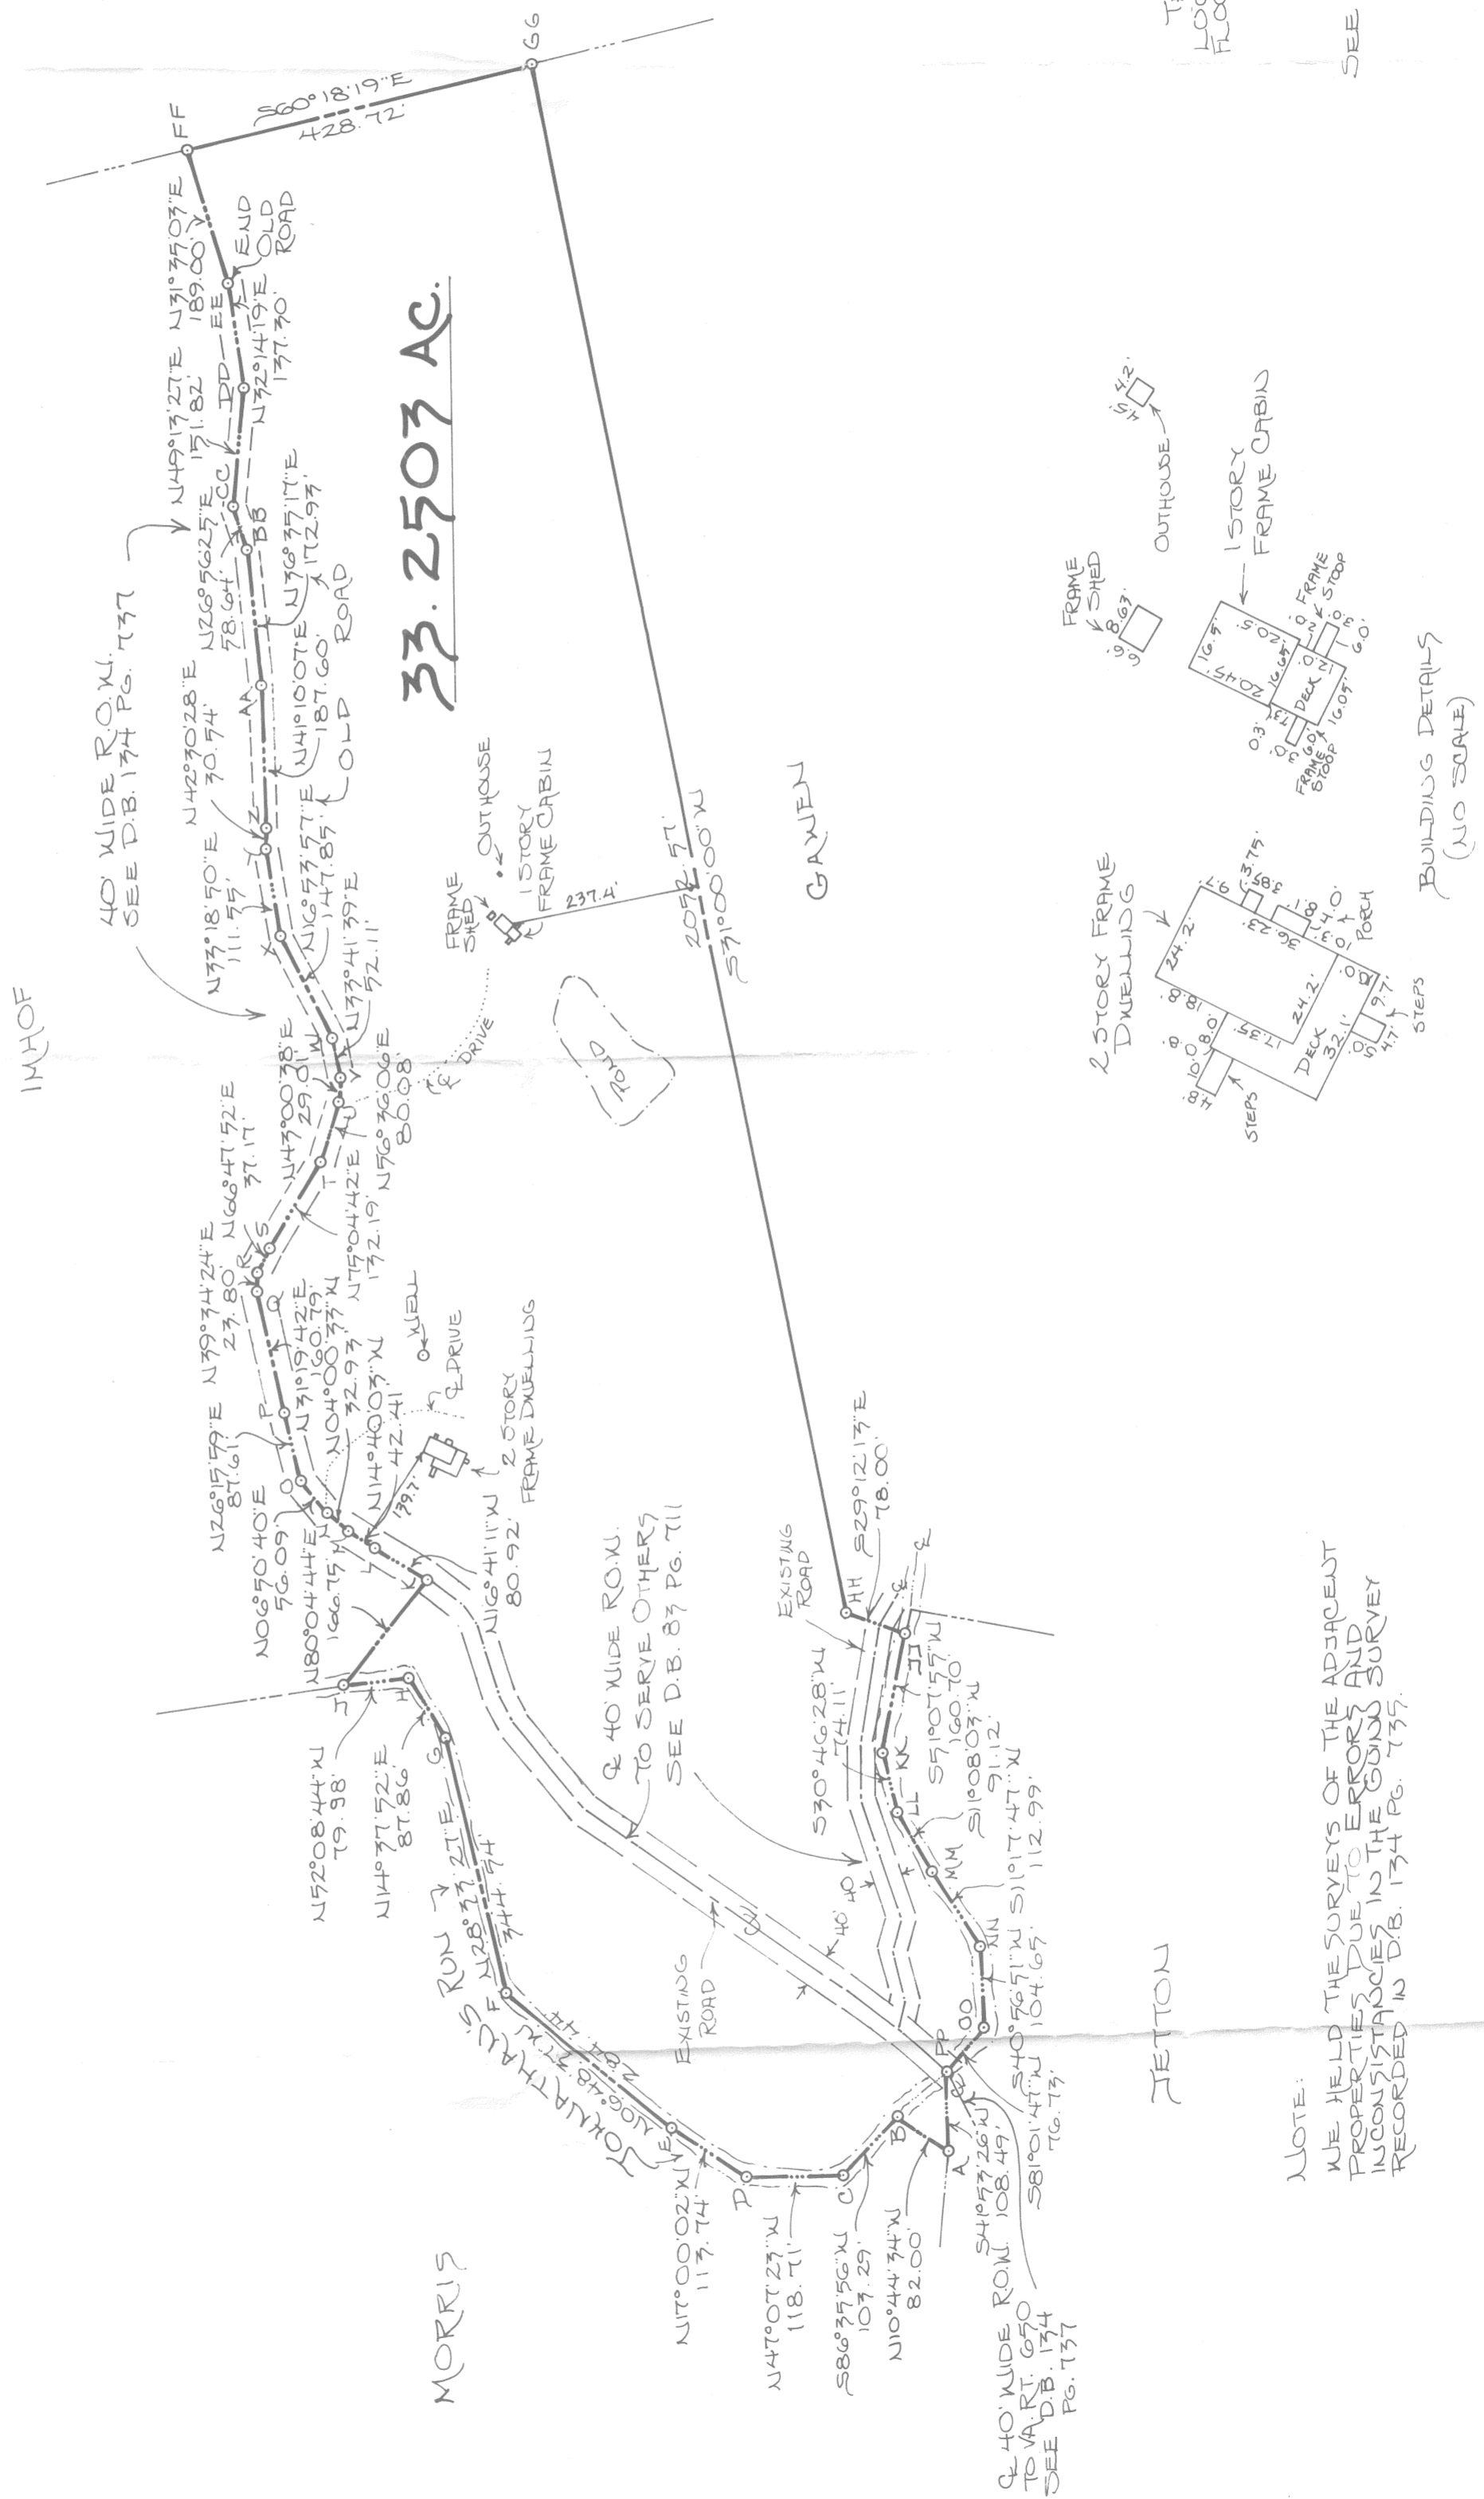

BOUNDARY & BUILDING LOCATION SURVEY
SAMUEL PROPERTY
STONEWALL DISTRICT, RAPPAHANNOCK CO. VA.

VH & D INC.
LAND PLANNERS AND SURVEYORS
50 SOUTH 4TH STREET
WARRENTON, VA 22186
PHONE: (703) - 347 - 2344

DATE: 7/19/1992

SHEET 1 OF 3

SCALE: 1" = 200'

PROJ. NO.: 7472

NOTE:
WE HOLD THE SURVEYS OF THE ADJACENT PROPERTIES DUE TO ERRORS AND INCONSISTENCIES IN THE SURVEY RECORDED IN D.B. 1734 PG. 735.

TAX SECTION: 70
PARCEL: 72A