

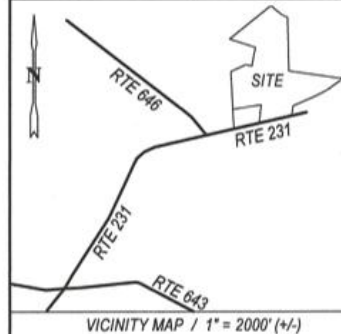


EDWARD J C BURKE SURVEYING, LLC
508 MOUNTAIN PROSPECT LANE
CULPEPER, VA. 22701 (540) 718-0027
(c) copyright 2026

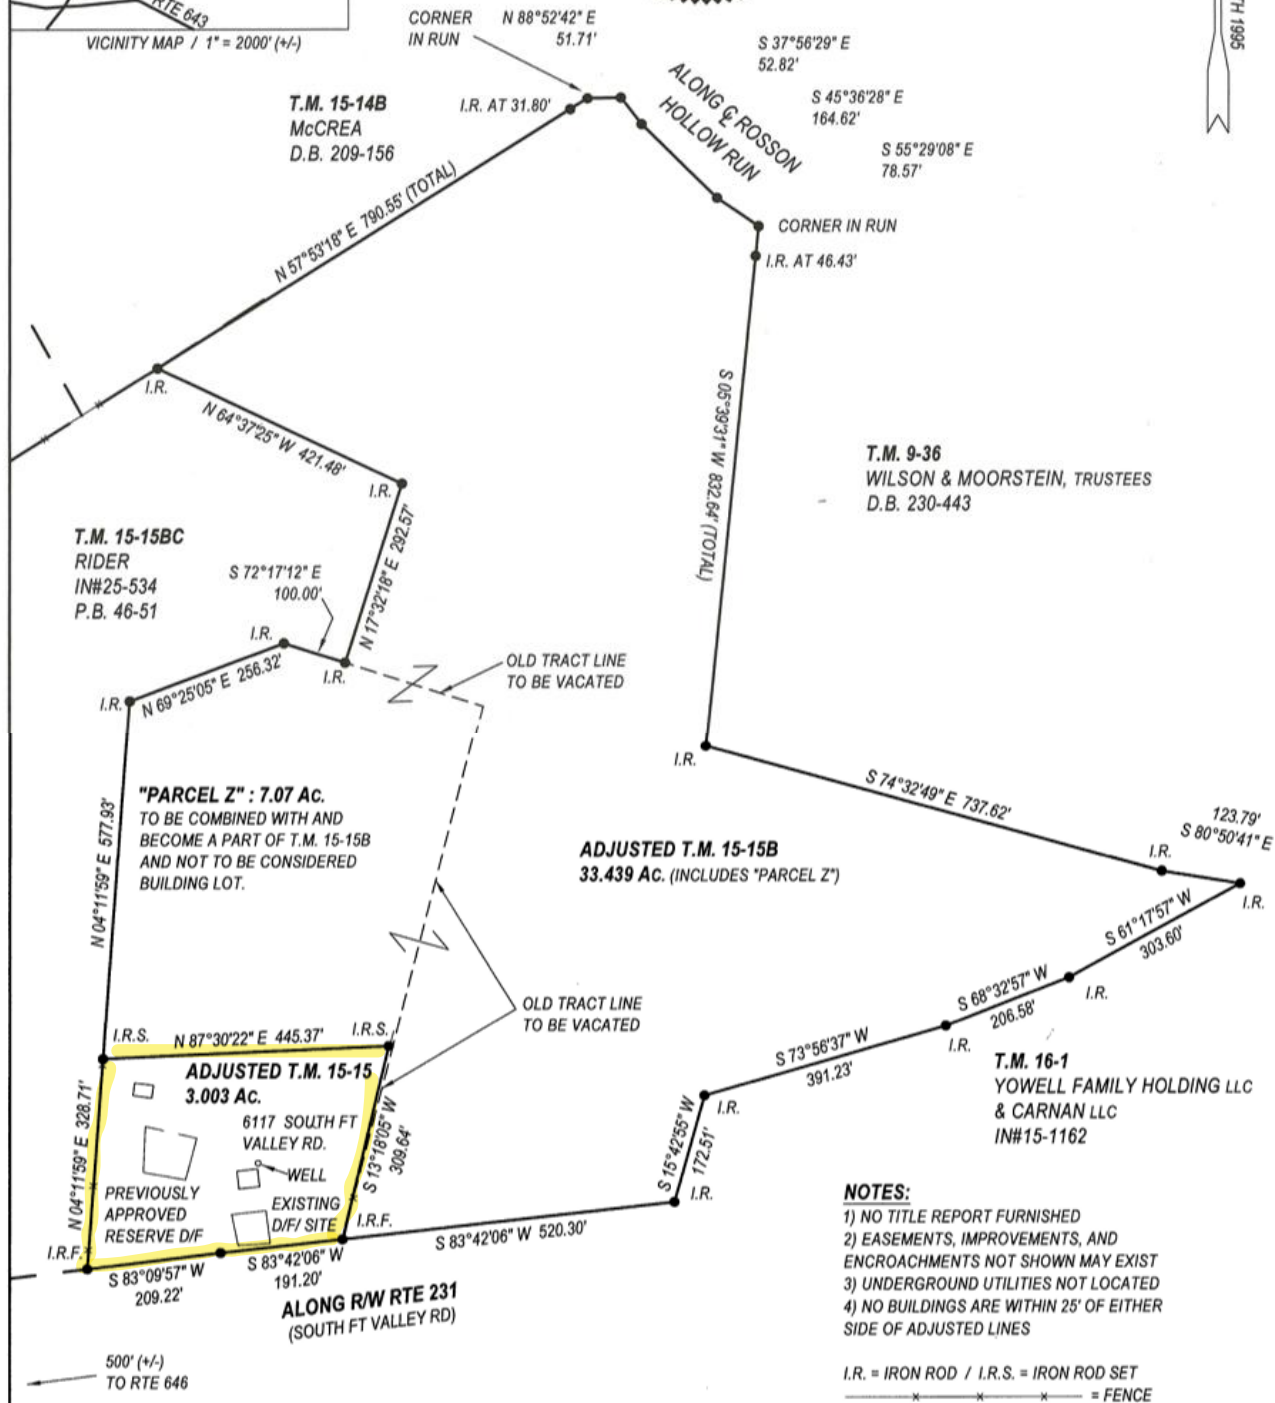

APPROVALS	
OWNER	
OWNER	
COUNTY AGENT	

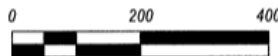

PLAT OF BOUNDARY ADJUSTMENT:
JAMES KEITH RIDER OR
ROBIN L. CLARK RIDER PROPERTY
T.M. 15-15B ; IN#01-1159, D.B. 248-279, P.B. 21-2, PARCEL B AND
JAMES K. RIDER OR ROBIN L. RIDER PROPERTY
T.M. 15-15 ; IN#26-914, D.B. 247-744, PARCEL C
FORMER ROBERTSON MAGISTERIAL DISTRICT
MADISON COUNTY, VIRGINIA.
ZONED: A1 / SCALE: 1" = 100'
FIELD SURVEYED: 7/13/2026
PLAT: 7/16/2026